

GENERAL ELEVATION NOTES

- A. REFER TO 1/8" SCALE FLOOR PLANS FOR WINDOW TYPES AND LOCATIONS
- B. REFER TO WALL SECTIONS FOR LOCATIONS OF MATERIALS, A-301, A-351 TO A-357
- C. VERIFY ALL DIMENSIONS IN FIELD.




STUDIO SOUTHWEST ARCHITECTS, INC.
 2101 Mountain Rd. NW, Albuquerque, NM 87104
 505.843.9639 fax 505.843.9683
 Web Site: www.studioswarch.com
 E-Mail: mail@studioswarch.com

© 2008, Studio Southwest Architects, Inc.
 Duplication or reproduction by any means without the express written consent of Studio Southwest Architects, Inc. is a violation of Federal and international law. The information contained on this document is the intellectual property of Studio Southwest, Inc. and all rights thereto are Reserved. For exceptions, refer to the Owner-Architect Agreement.

CONSULTANTS

Architect: _____ Engineer: _____

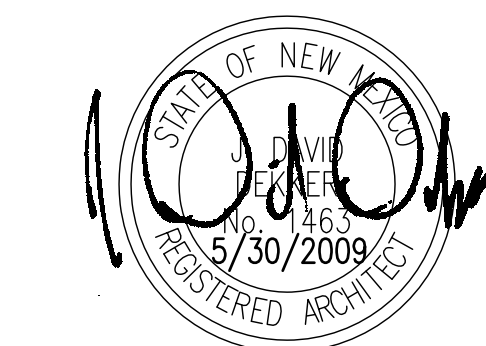

Alamogordo Physical Therapy & Wellness Center

2351 INDIAN WELLS ROAD
 ALAMOGORDO, NM


PATILLO PROPERTIES, LLC

MARK	DATE	DESCRIPTION
2	10/29/09	FINAL REVISIONS
1	9/30/09	VE & ADDENDA REVISIONS



SHEET TITLE

BUILDING ELEVATIONS

A-201
 sheet of sheets

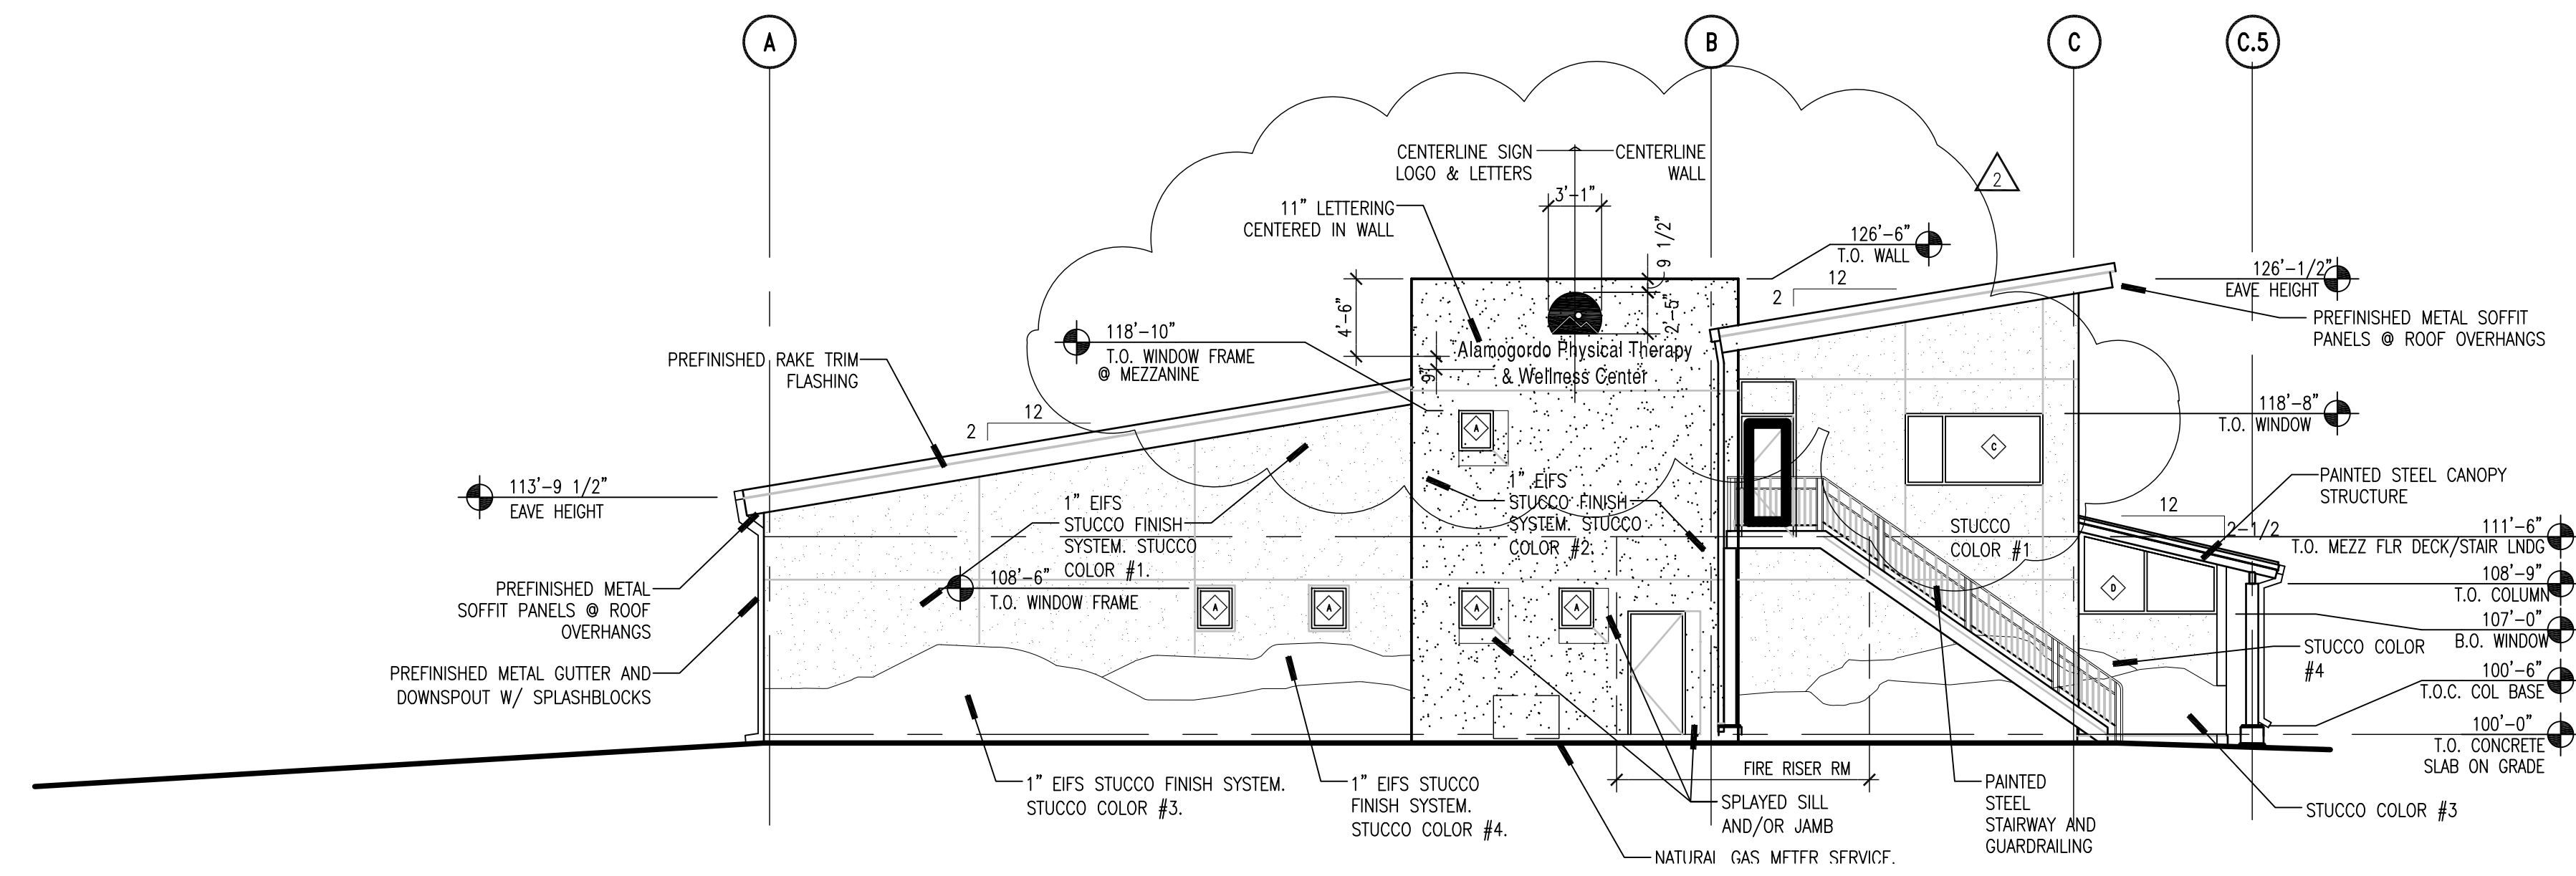

C1 WEST ELEVATION
 1/8" = 1'-0"

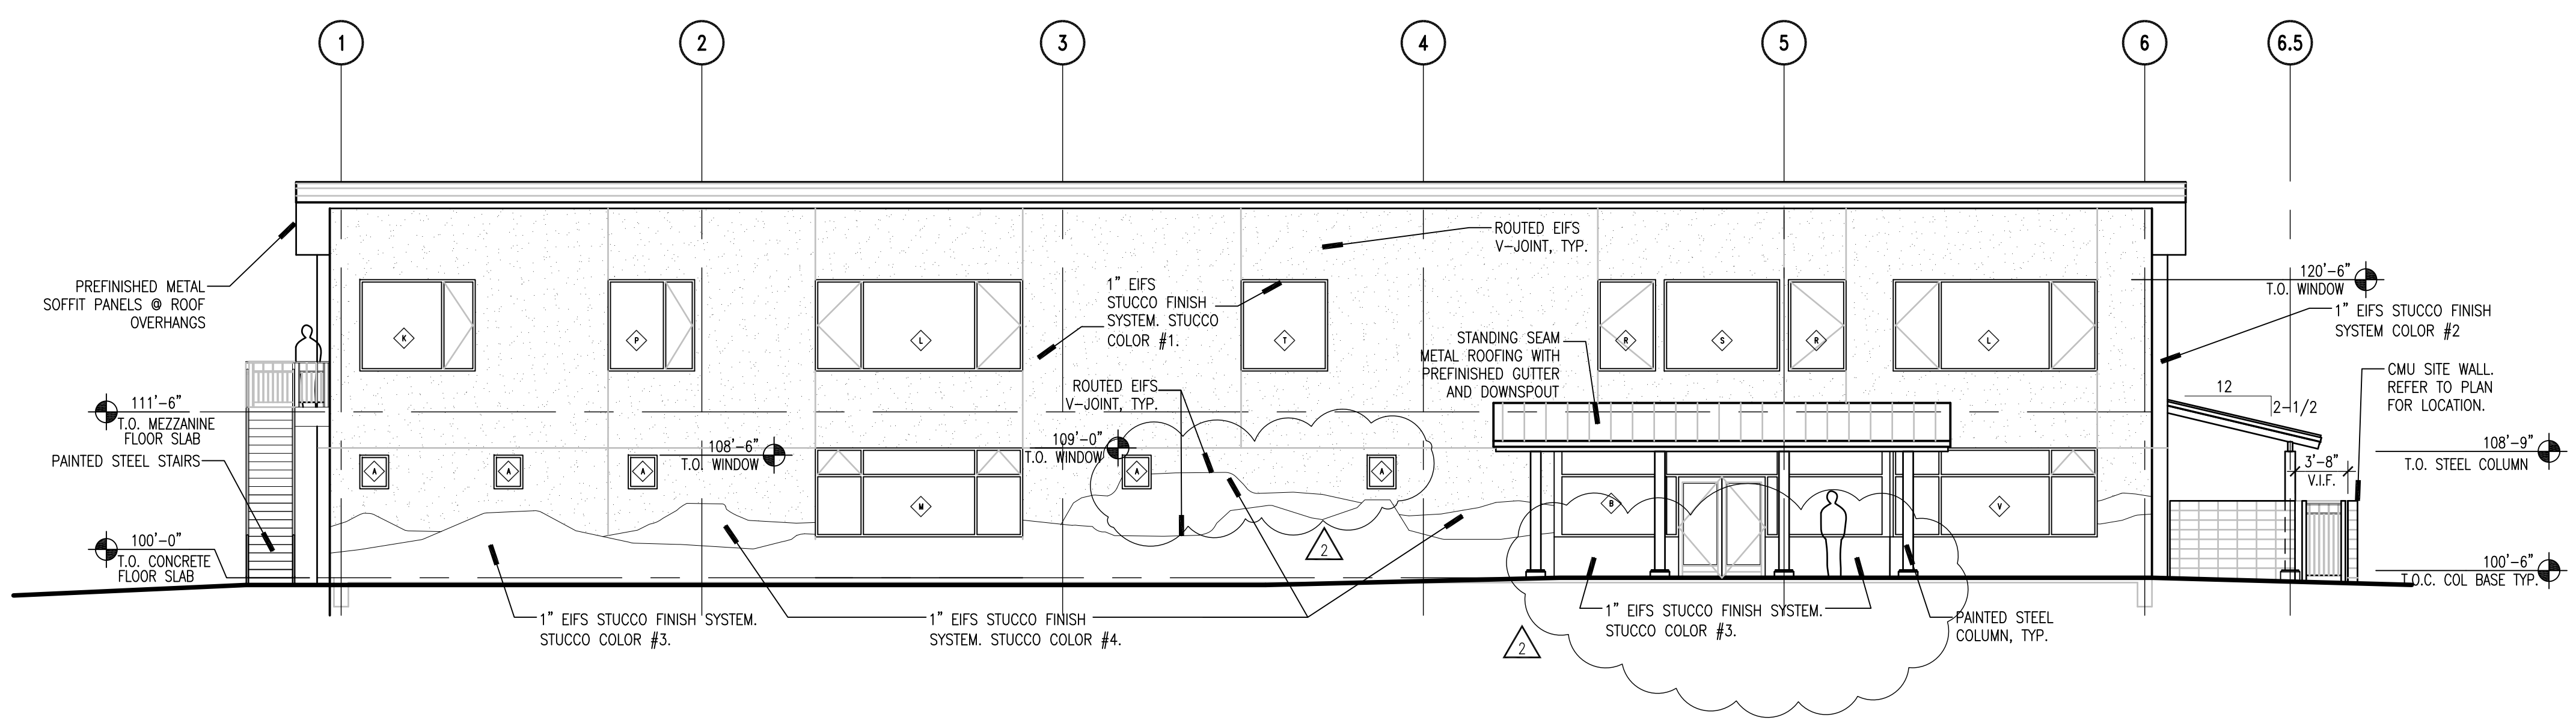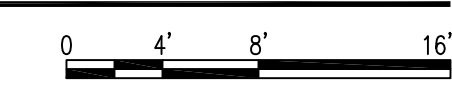

A1 SOUTH ELEVATION
 1/8" = 1'-0"

